



No	DATE	REVISION
0	MM/DD/YY, XXX	XXX
1	MM/DD/YY, XXX	XXX
2	MM/DD/YY, XXX	XXX
3	MM/DD/YY, XXX	XXX

NOTES

- ALL DIMENSIONS IN MILLIMETERS UNLESS OTHERWISE NOTED.
- DO NOT SCALE DRAWINGS.
- VERIFY ALL DIMENSIONS ON SITE BEFORE COMMENCEMENT OF WORK.
- ALL DRAWINGS SHALL BE READ IN CONJUNCTION WITH SPECIFICATIONS AND SCHEDULES.
- ALL WORK SHALL BE CARRIED OUT IN ACCORDANCE WITH LOCAL LAWS AND REGULATIONS.
- ALL WORK SPECIFICATIONS SHALL BE REPORTED TO UNOPS ENGINEERS.
- ANY DISCREPANCIES SHALL BE REPORTED TO UNOPS ENGINEERS.

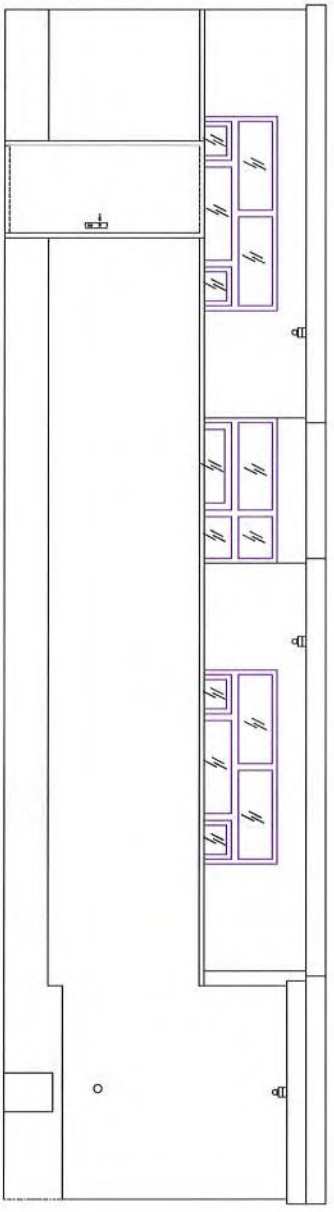

F FRONT ELEVATION  
A05 SCALE 1:50

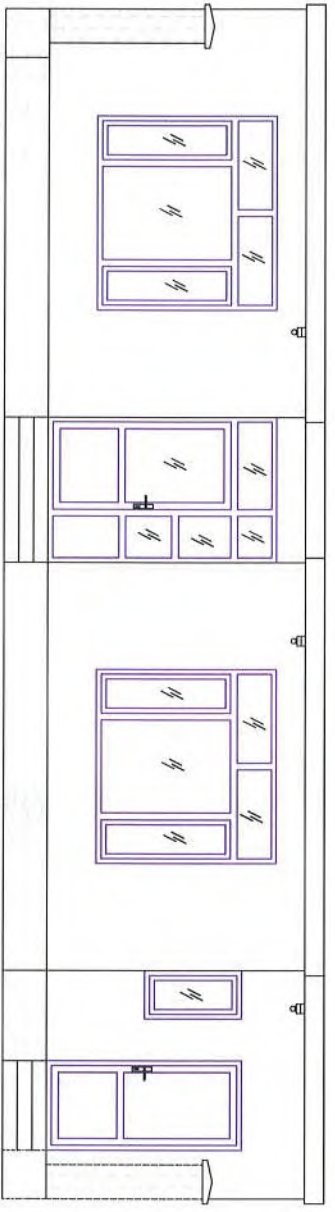

E FRONT ELEVATION  
A05 SCALE 1:50

ISSUED FOR TENDER


UNITED NATIONS OFFICE FOR PROJECT SERVICES  
AFGHANISTAN OPERATIONS CENTER

PROJECT: SHELTER FOR RETURNEE

DRAWING TITLE: ELEVATIONS

DESIGNED	M/KAZEM	PROJECT NO.:	1594	DRAWING NO.:	REV.
DRAWN	M/KAZEM	SHEET SIZE:	A3		
CHECKED	M/ATIF	SCALE:	1:50	<b>A05</b>	0
APPROVED:	A.L.HAM	DATE:	03/19/2015		

ROOF PLAN  
A04  
SCALE 1:50

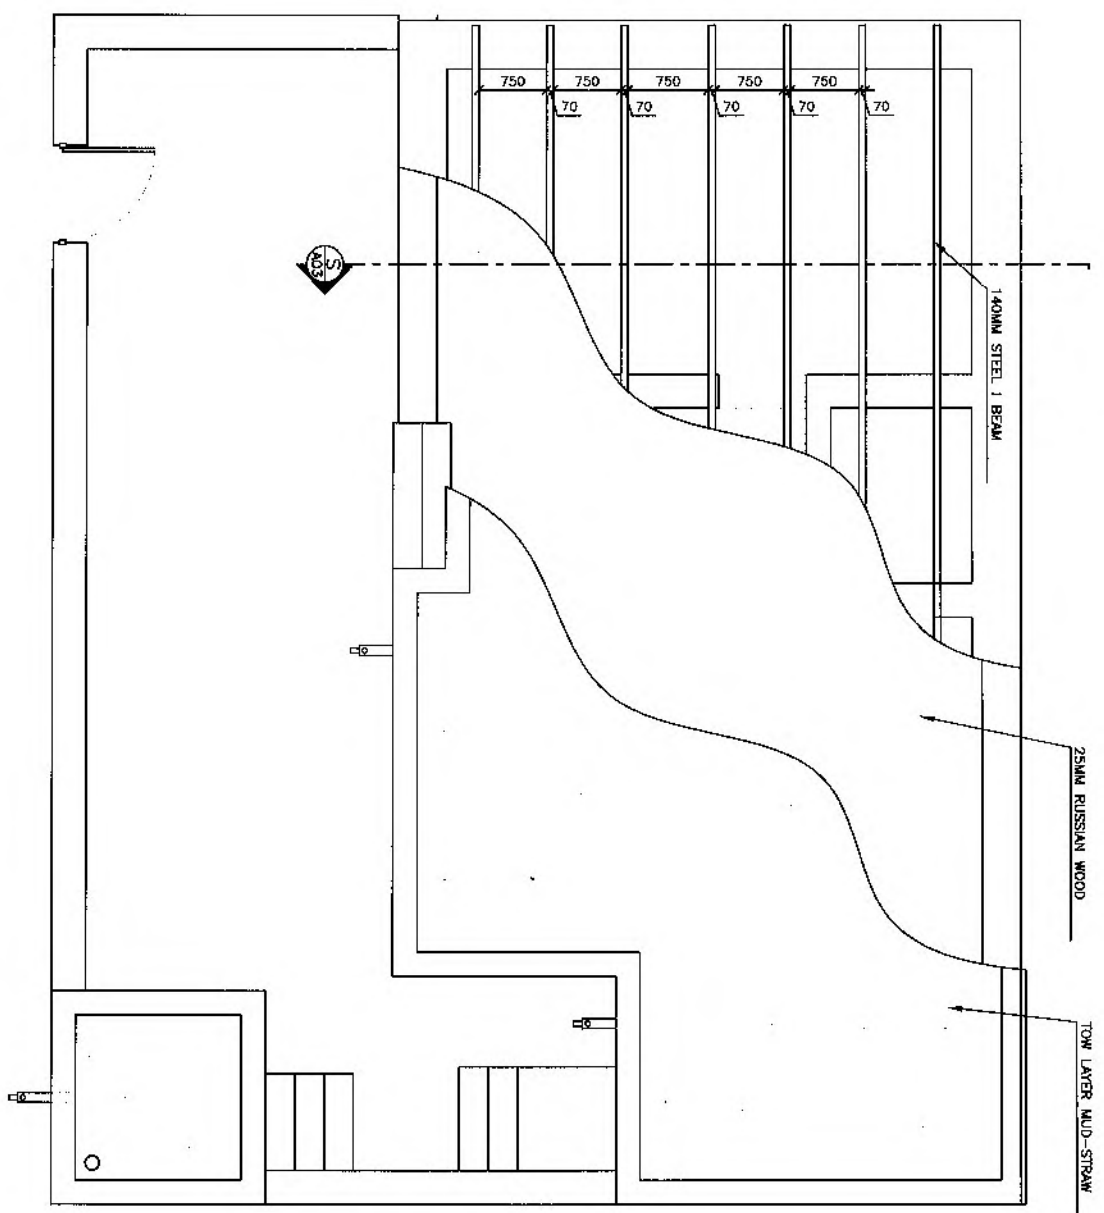

NO	DATE	REVISION
0		MMDDYY. XXX
1		MMDDYY. XXX
2		MMDDYY. XXX
3		MMDDYY. XXX

- NOTES
- ALL DIMENSIONS IN MILLIMETERS UNLESS OTHERWISE NOTED.
  - DO NOT SCALE DRAWINGS. ON SITE BEFORE COMMENCEMENT OF WORK.
  - ANY DISCREPANCIES IN THE ABOVE COMMENCEMENT OF WORK AND DRAWINGS SHALL BE READ IN CONJUNCTION WITH SPECIFICATIONS AND SCHEDULES.
  - ALL WORK SHALL BE CARRIED OUT IN ACCORDANCE WITH LOCAL LAWS AND UNOPS SPECIFICATIONS.
  - ANY DISCREPANCIES SHALL BE REPORTED TO UNOPS ENGINEERS.

**ISSUED FOR TENDER**

UNITED NATIONS OFFICE FOR PROJECT SERVICES  
AFGHANISTAN OPERATIONS CENTER

PROJECT: SHELTER FOR RETURNEE

DRAWING TITLE: ROOF PLAN


DESIGNED:	M. KAZEM	PROJECT NO.:	1524	DRAWING NO.:	REV.
DRAWN:	M. KAZEM	SHEET SIZE:	A3		
CHECKED:	M. ALI	SCALE:	1:50	<b>A04</b>	<b>0</b>
APPROVED:	A. L. HAM	DATE:	02/18/2015		

No	DATE	REVISION
0	MM/DD/YY   XXX	XXX
1	MM/DD/YY   XXX	XXX
2	MM/DD/YY   XXX	XXX
3	MM/DD/YY   XXX	XXX

NOTES

- ALL DIMENSIONS IN MILLIMETERS UNLESS OTHERWISE NOTED.
- DO NOT SCALE DRAWINGS. ON SITE BEFORE COMMENCEMENT OF WORK.
- VERIFY ALL DIMENSIONS AND LEVELS IN CONJUNCTION WITH SPECIFICATIONS AND SCHEDULES.
- ALL DRAWINGS SHALL BE READ IN CONJUNCTION WITH SPECIFICATIONS AND SCHEDULES.
- ALL WORK SHALL BE CARRIED OUT IN ACCORDANCE WITH LOCAL LAWS AND UNOPS SPECIFICATIONS.
- ANY DISCREPANCIES SHALL BE REPORTED TO UNOPS ENGINEERS.

TOP LAYER MUD-STRAW  
 ONE LAYER PLASTIC  
 70MM LEVELING SOIL  
 20MM MUD  
 25MM RUSSIAN WOOD  
 140MM STEEL I BEAM

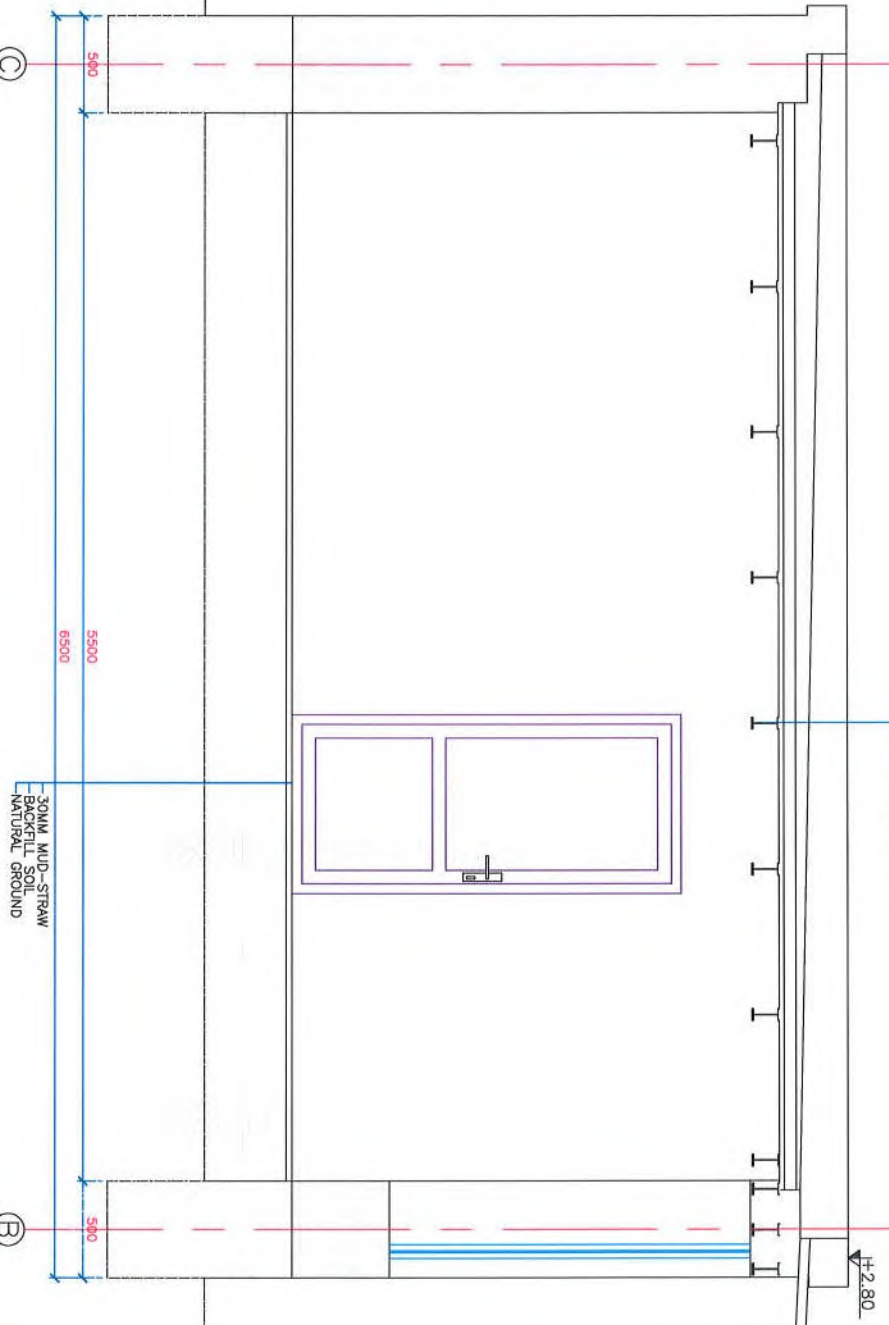

±0.50  
 ±0.00  
 -0.45  
 -0.95

ISSUED FOR TENDER


UNITED NATIONS OFFICE FOR PROJECT SERVICES  
 AFGHANISTAN OPERATIONS CENTER

PROJECT: SHELTER FOR RETURNEE

DRAWING TITLE: SECTION

DESIGNED:	MAKAZEM	PROJECT NO.:	1504	DRAWING NO.:	REV.
DRAWN:	MAKAZEM	SHEET SIZE:	A3	A03	0
CHECKED:	MATIF	SCALE:	1:50		
APPROVED:	A.L.HAM	DATE:	02/19/2015		

SECTION  
 A03 SCALE 1:50

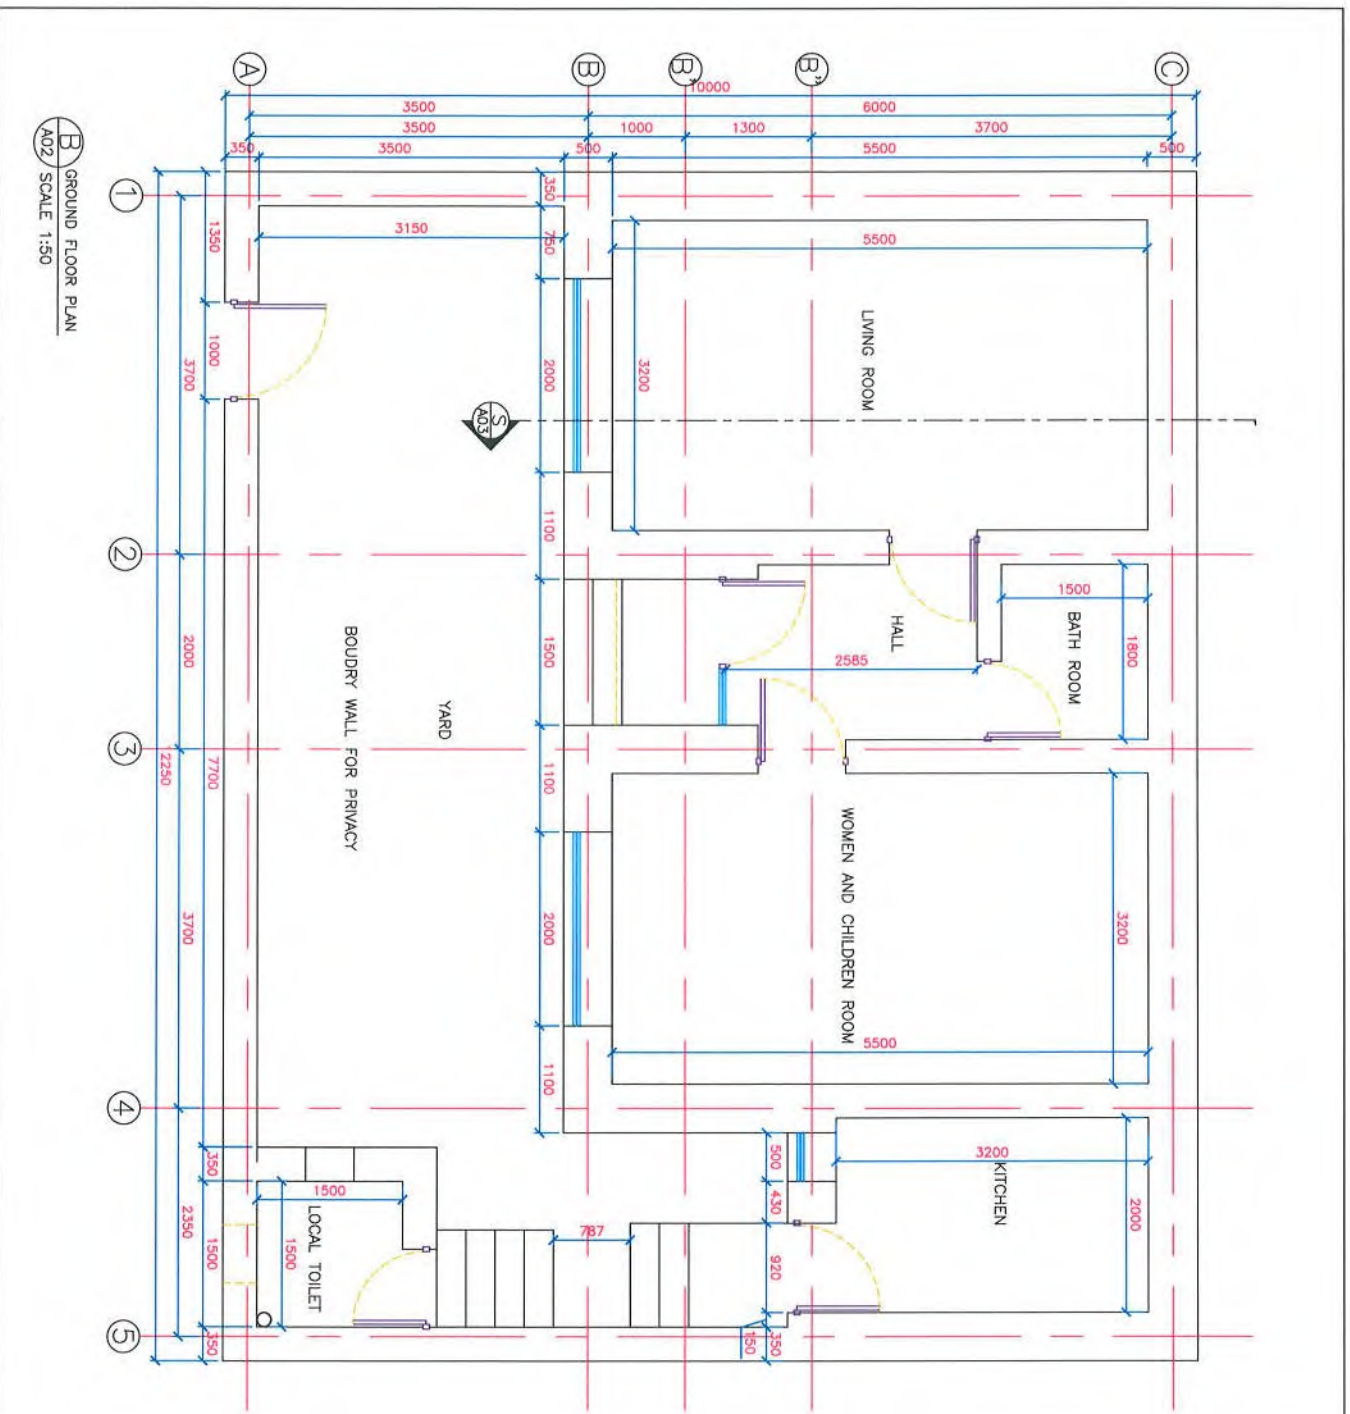

GROUND FLOOR PLAN  
SCALE 1:50

No	DATE	REVISION
0	MM/DD/YY	XXX
1	MM/DD/YY	XXX
2	MM/DD/YY	XXX
3	MM/DD/YY	XXX

- NOTES
- ALL DIMENSIONS IN MILLIMETERS UNLESS OTHERWISE NOTED.
  - DO NOT SCALE DRAWINGS.
  - VERIFY ALL DIMENSIONS ON SITE BEFORE COMMENCEMENT OF WORK.
  - MATERIALS TO BE USED SHALL BE READ IN CONJUNCTION WITH SPECIFICATIONS AND SCHEDULES.
  - ALL WORK SHALL BE CARRIED OUT IN ACCORDANCE WITH LOCAL LAWS AND UNOPS SPECIFICATIONS.
  - ANY DISCREPANCIES SHALL BE REPORTED TO UNOPS ENGINEERS.

**ISSUED FOR TENDER**

UNITED NATIONS OFFICE FOR PROJECT SERVICES  
AFGHANISTAN OPERATIONS CENTER

PROJECT: SHELTER FOR RETURNEE

DRAWING TITLE: GROUND FLOOR PLAN

DESIGNED:	M.KAZEM	PROJECT NO.:	1504	DRAWING NO.:	A02	REV.:	0
DRAWN:	M.KAZEM	SHEET SIZE:	A3				
CHECKED:	M.ATIF	SCALE:	1:50				
APPROVED:	A.L.HAM	DATE:	03/19/2015				



